



INGRESO VEHICULAR
SECUNDARIO


INGRESO PEATONAL


INGRESO VEHICULAR
PRINCIPAL


PROPUESTA PLANTA BAJA

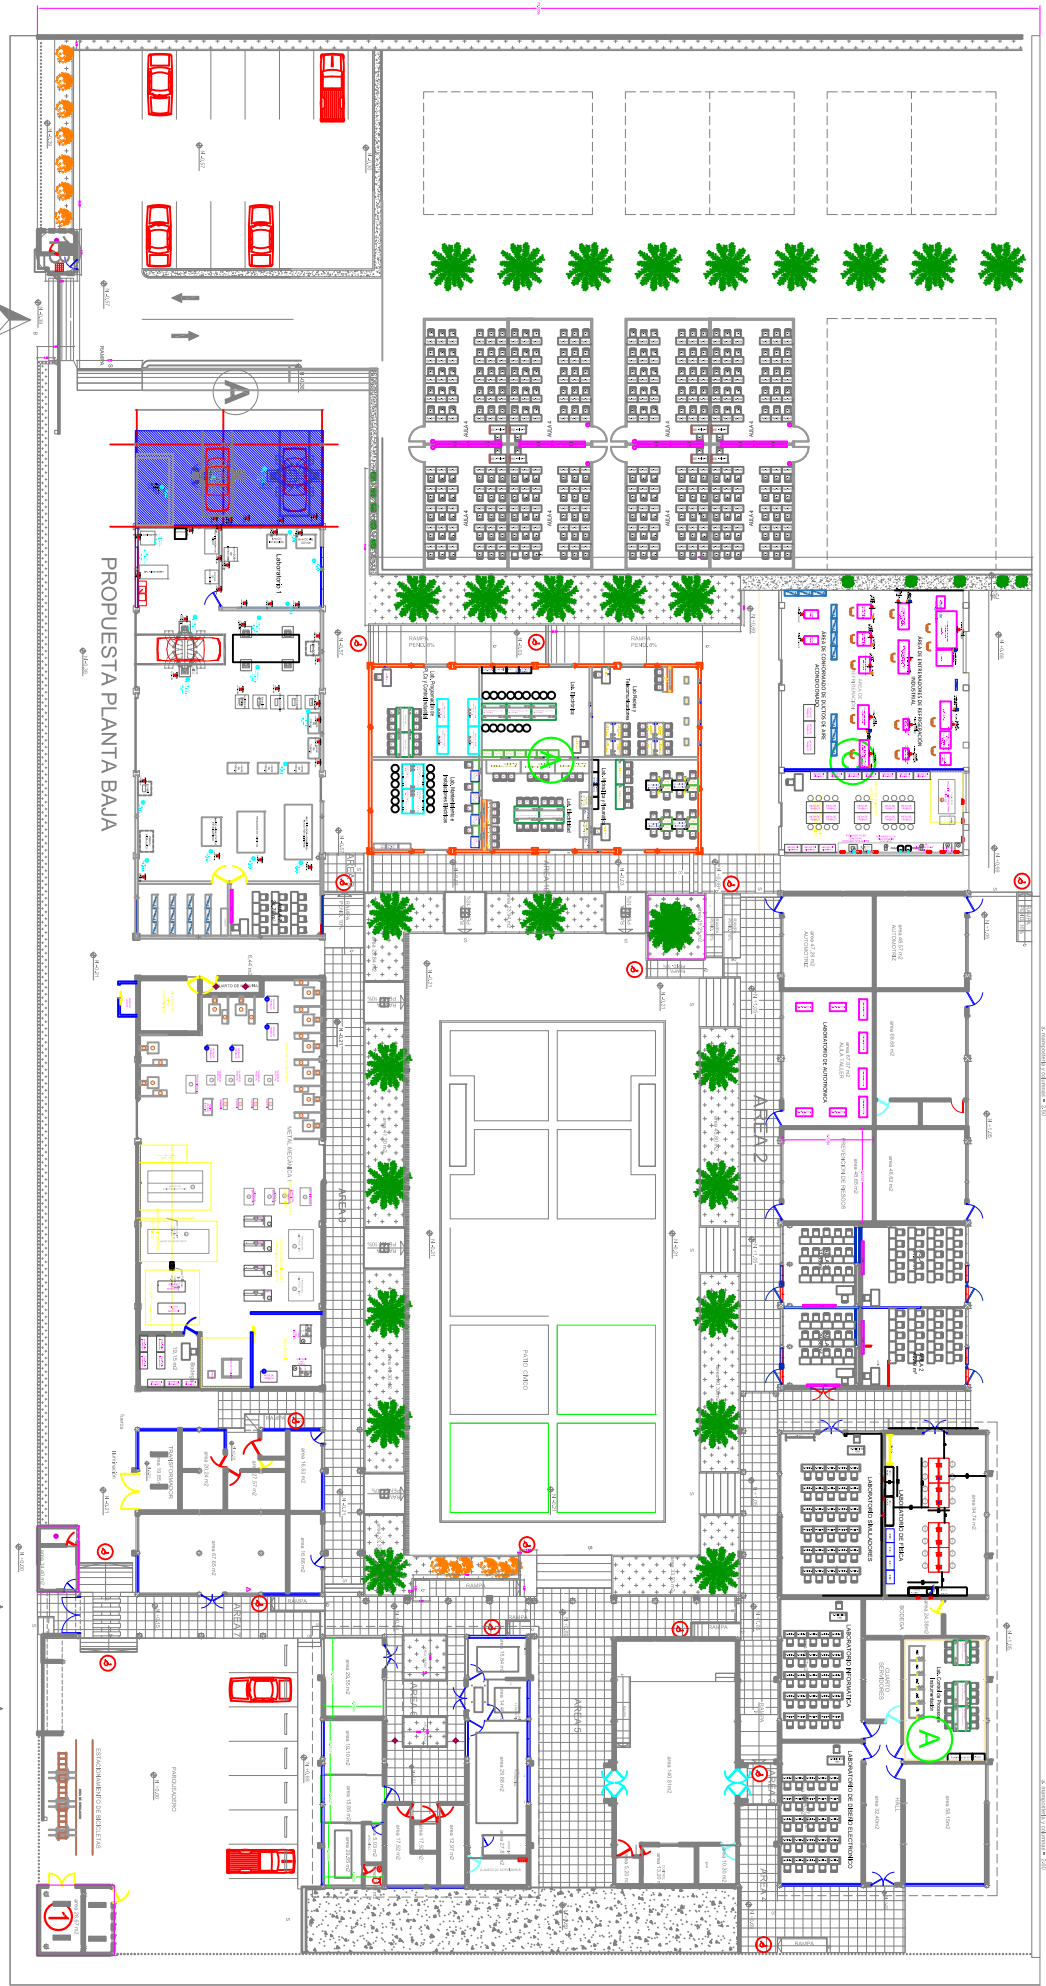

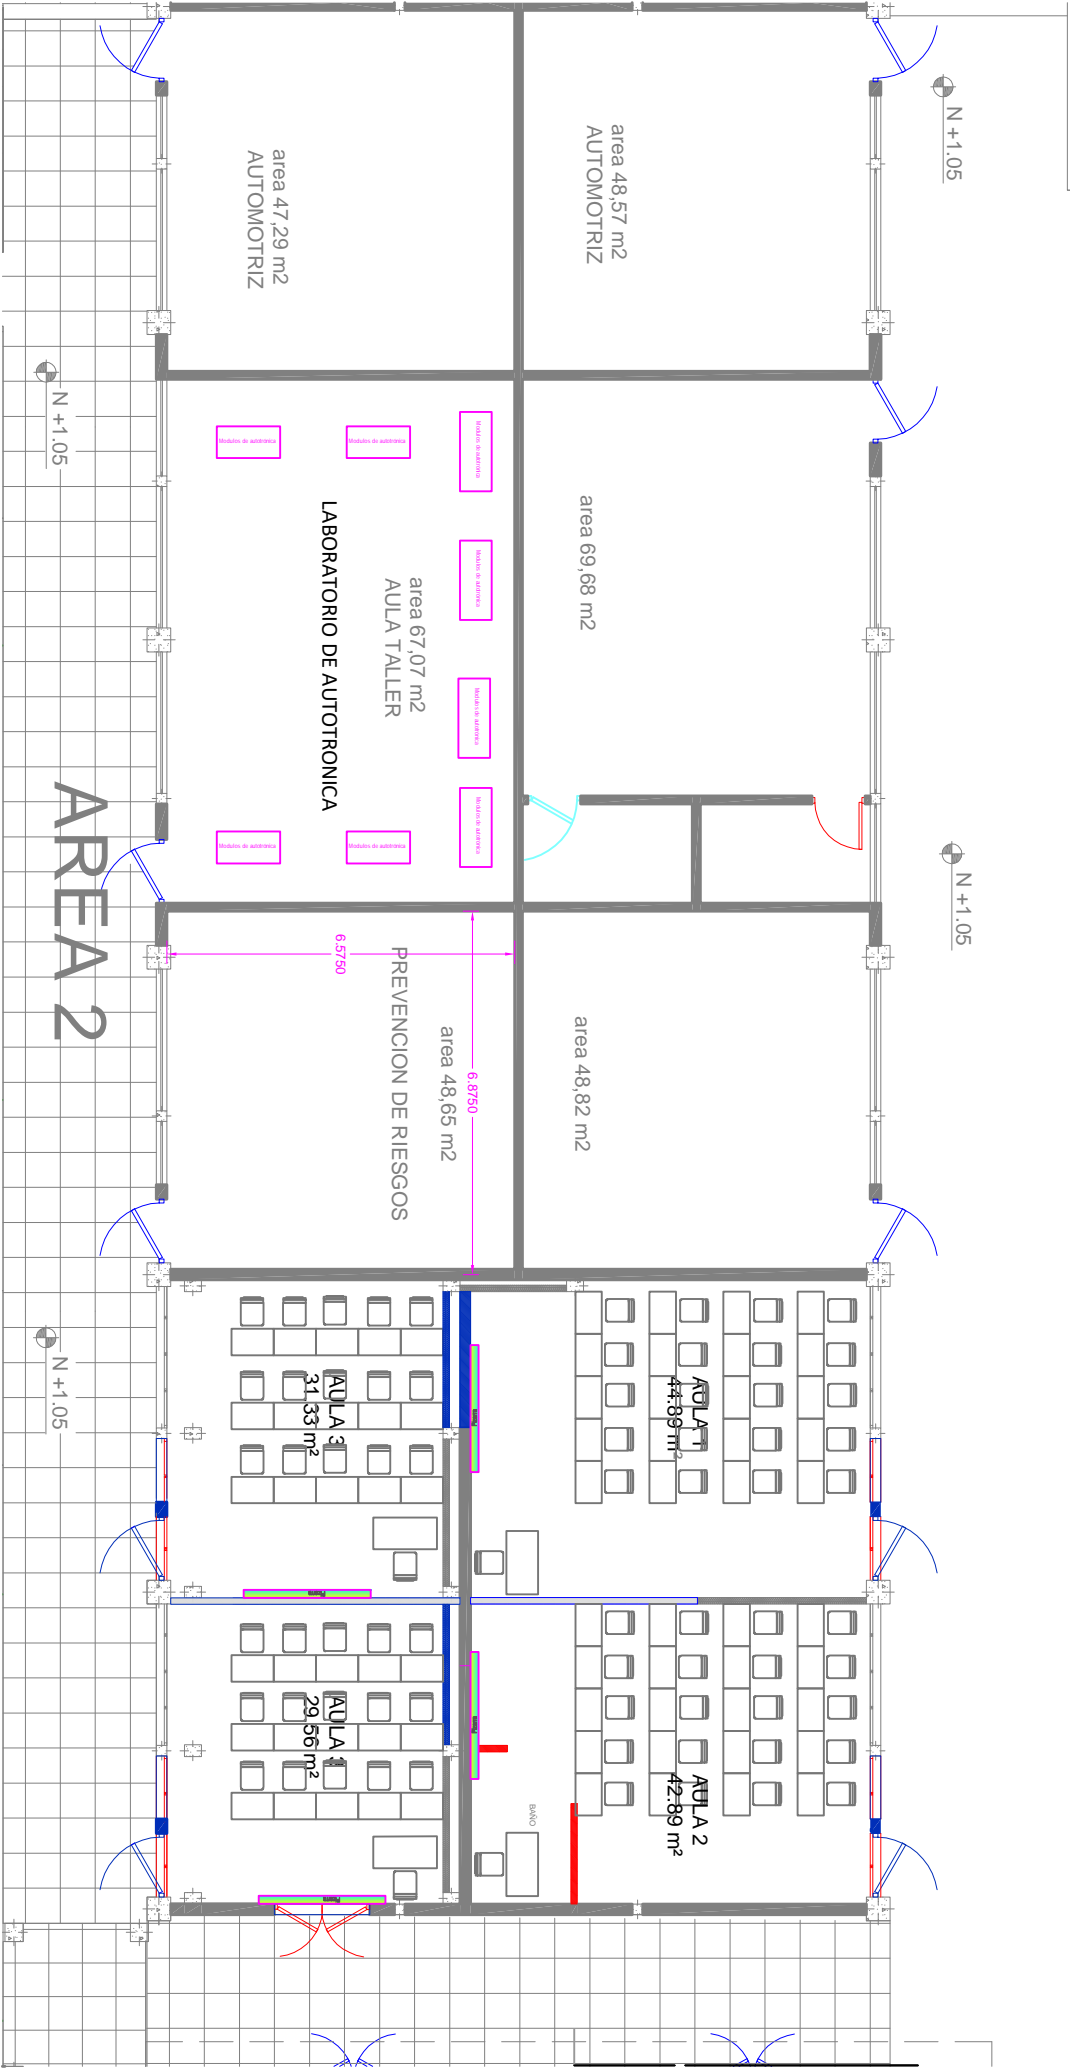

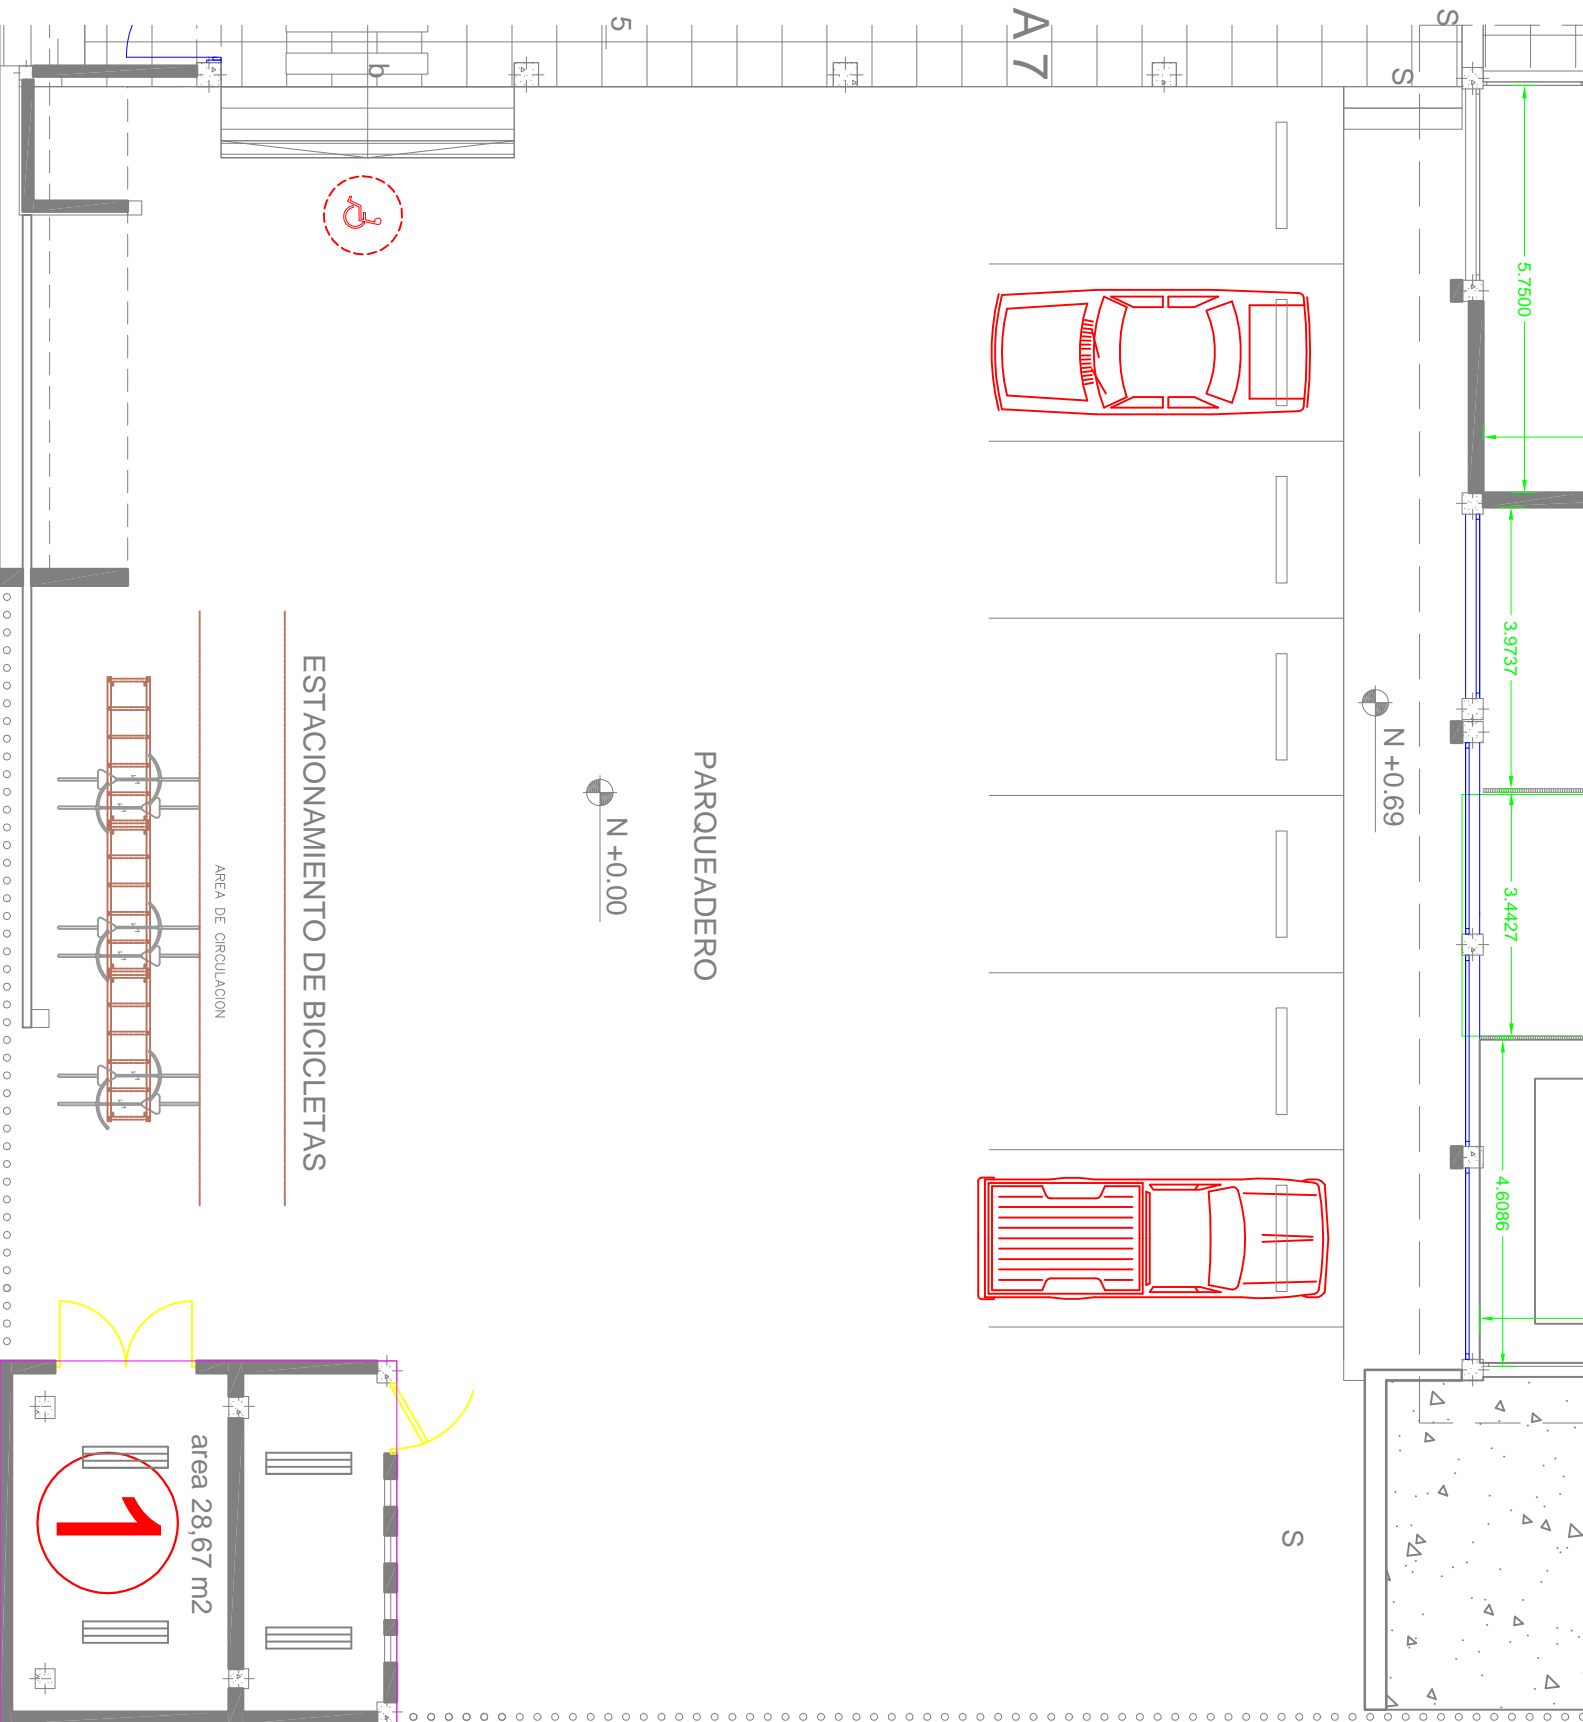

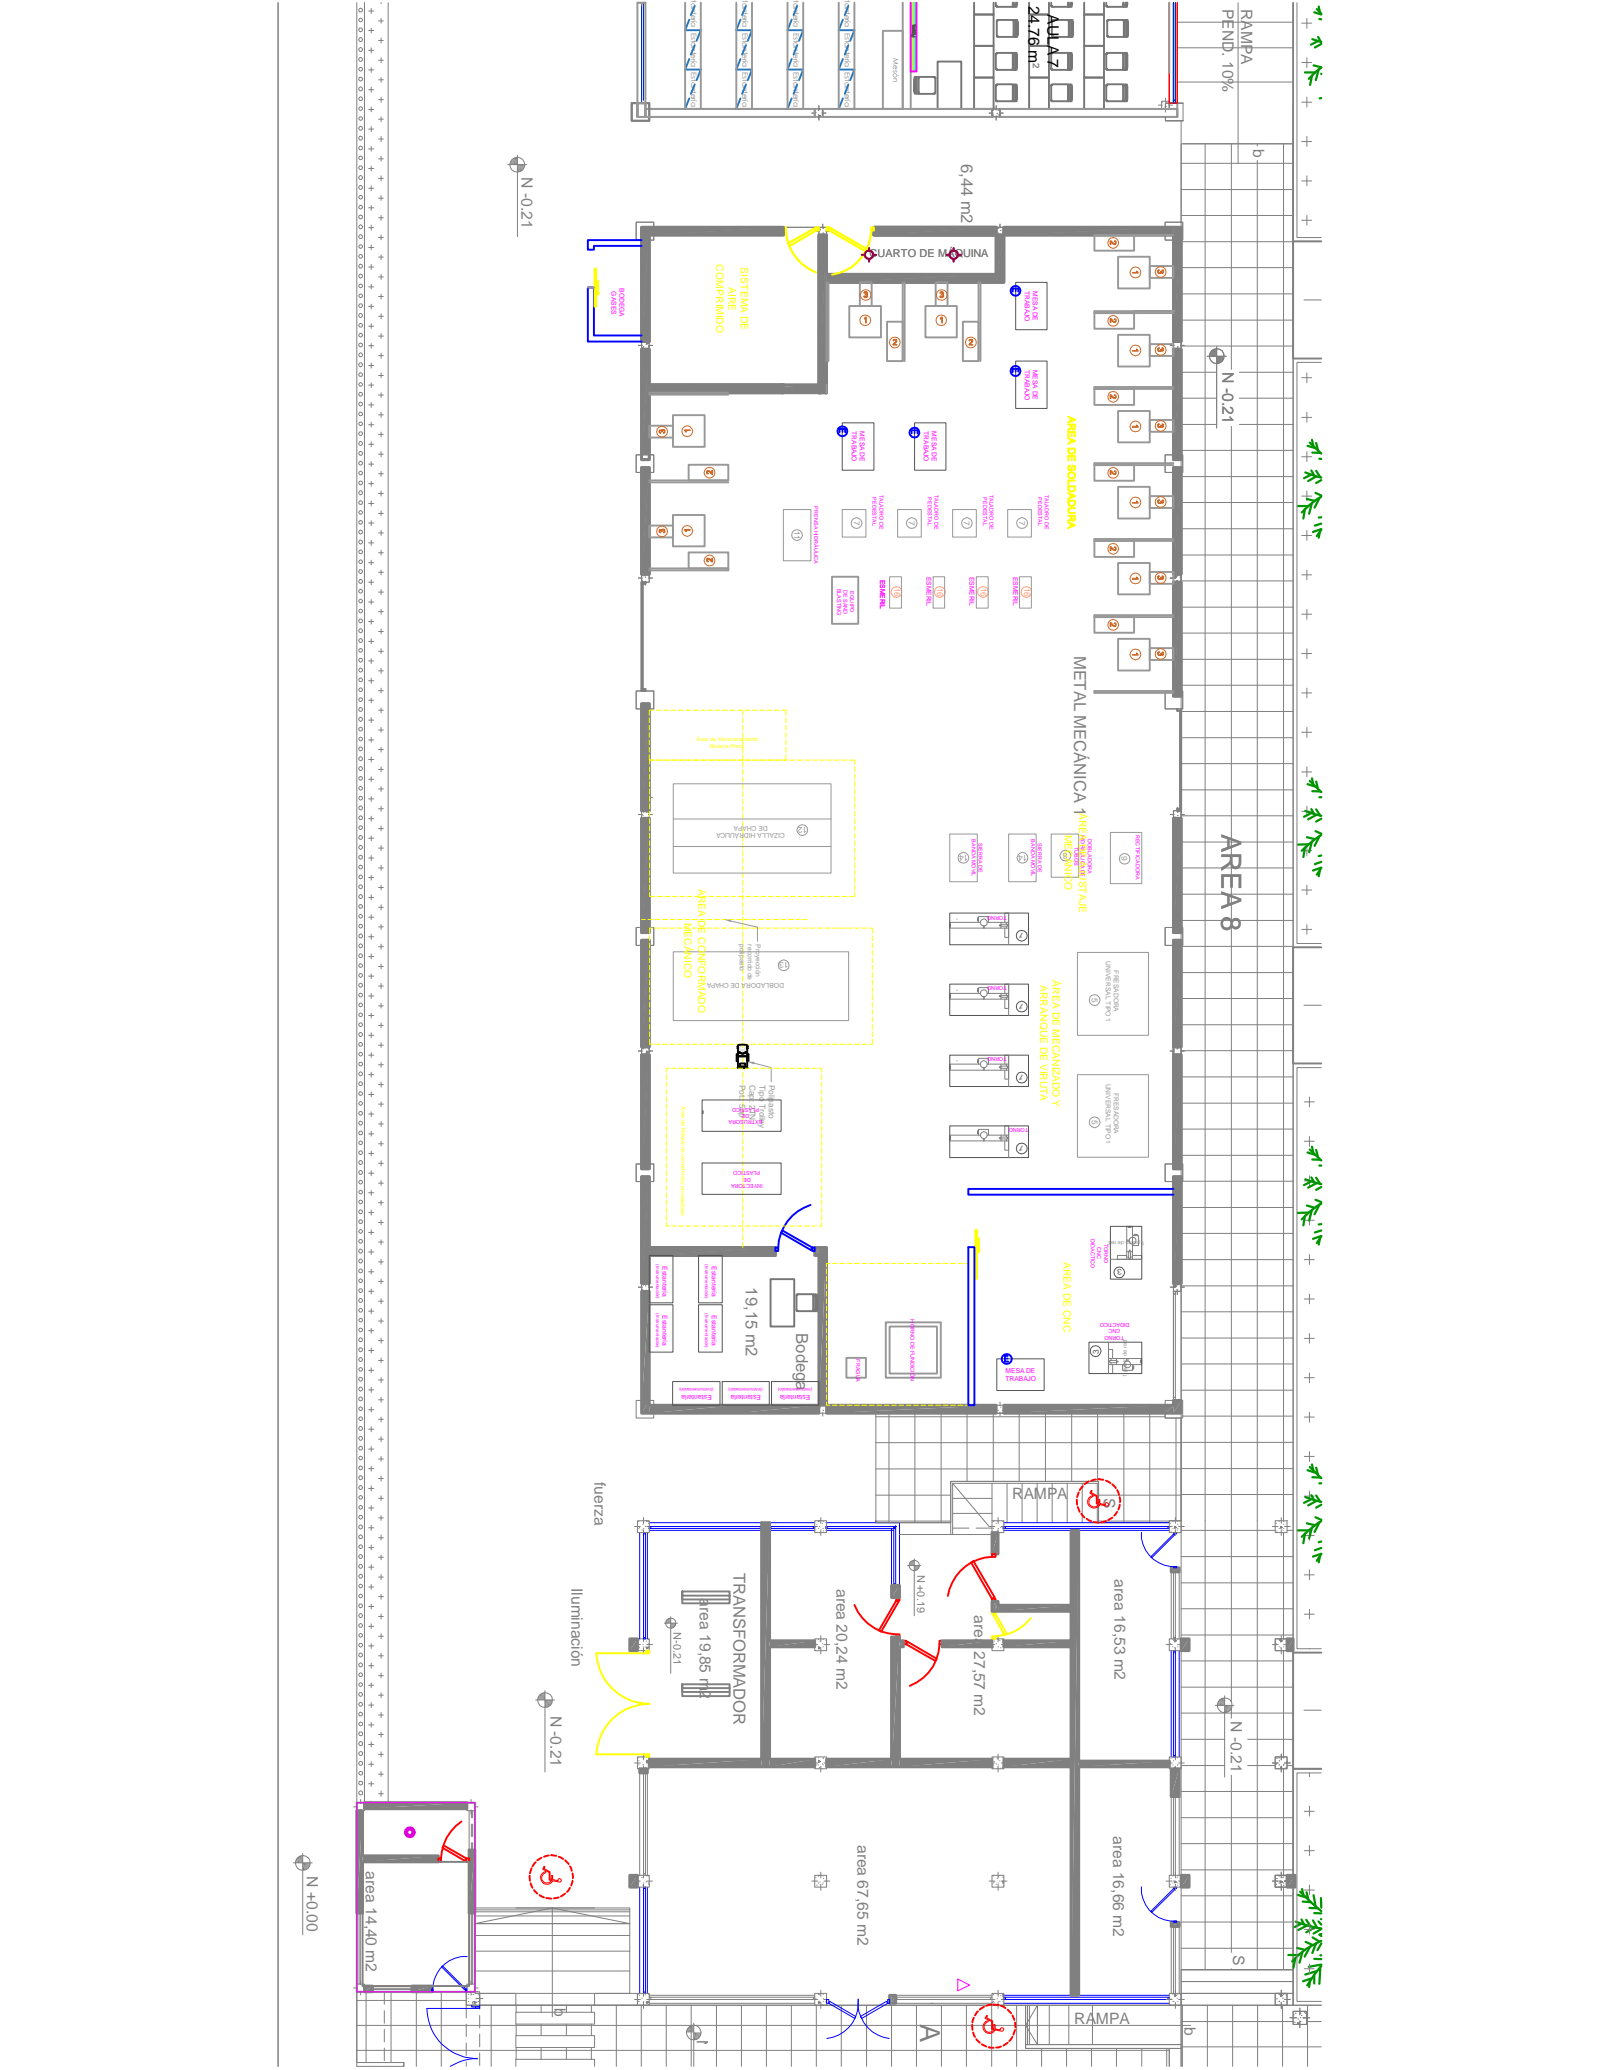

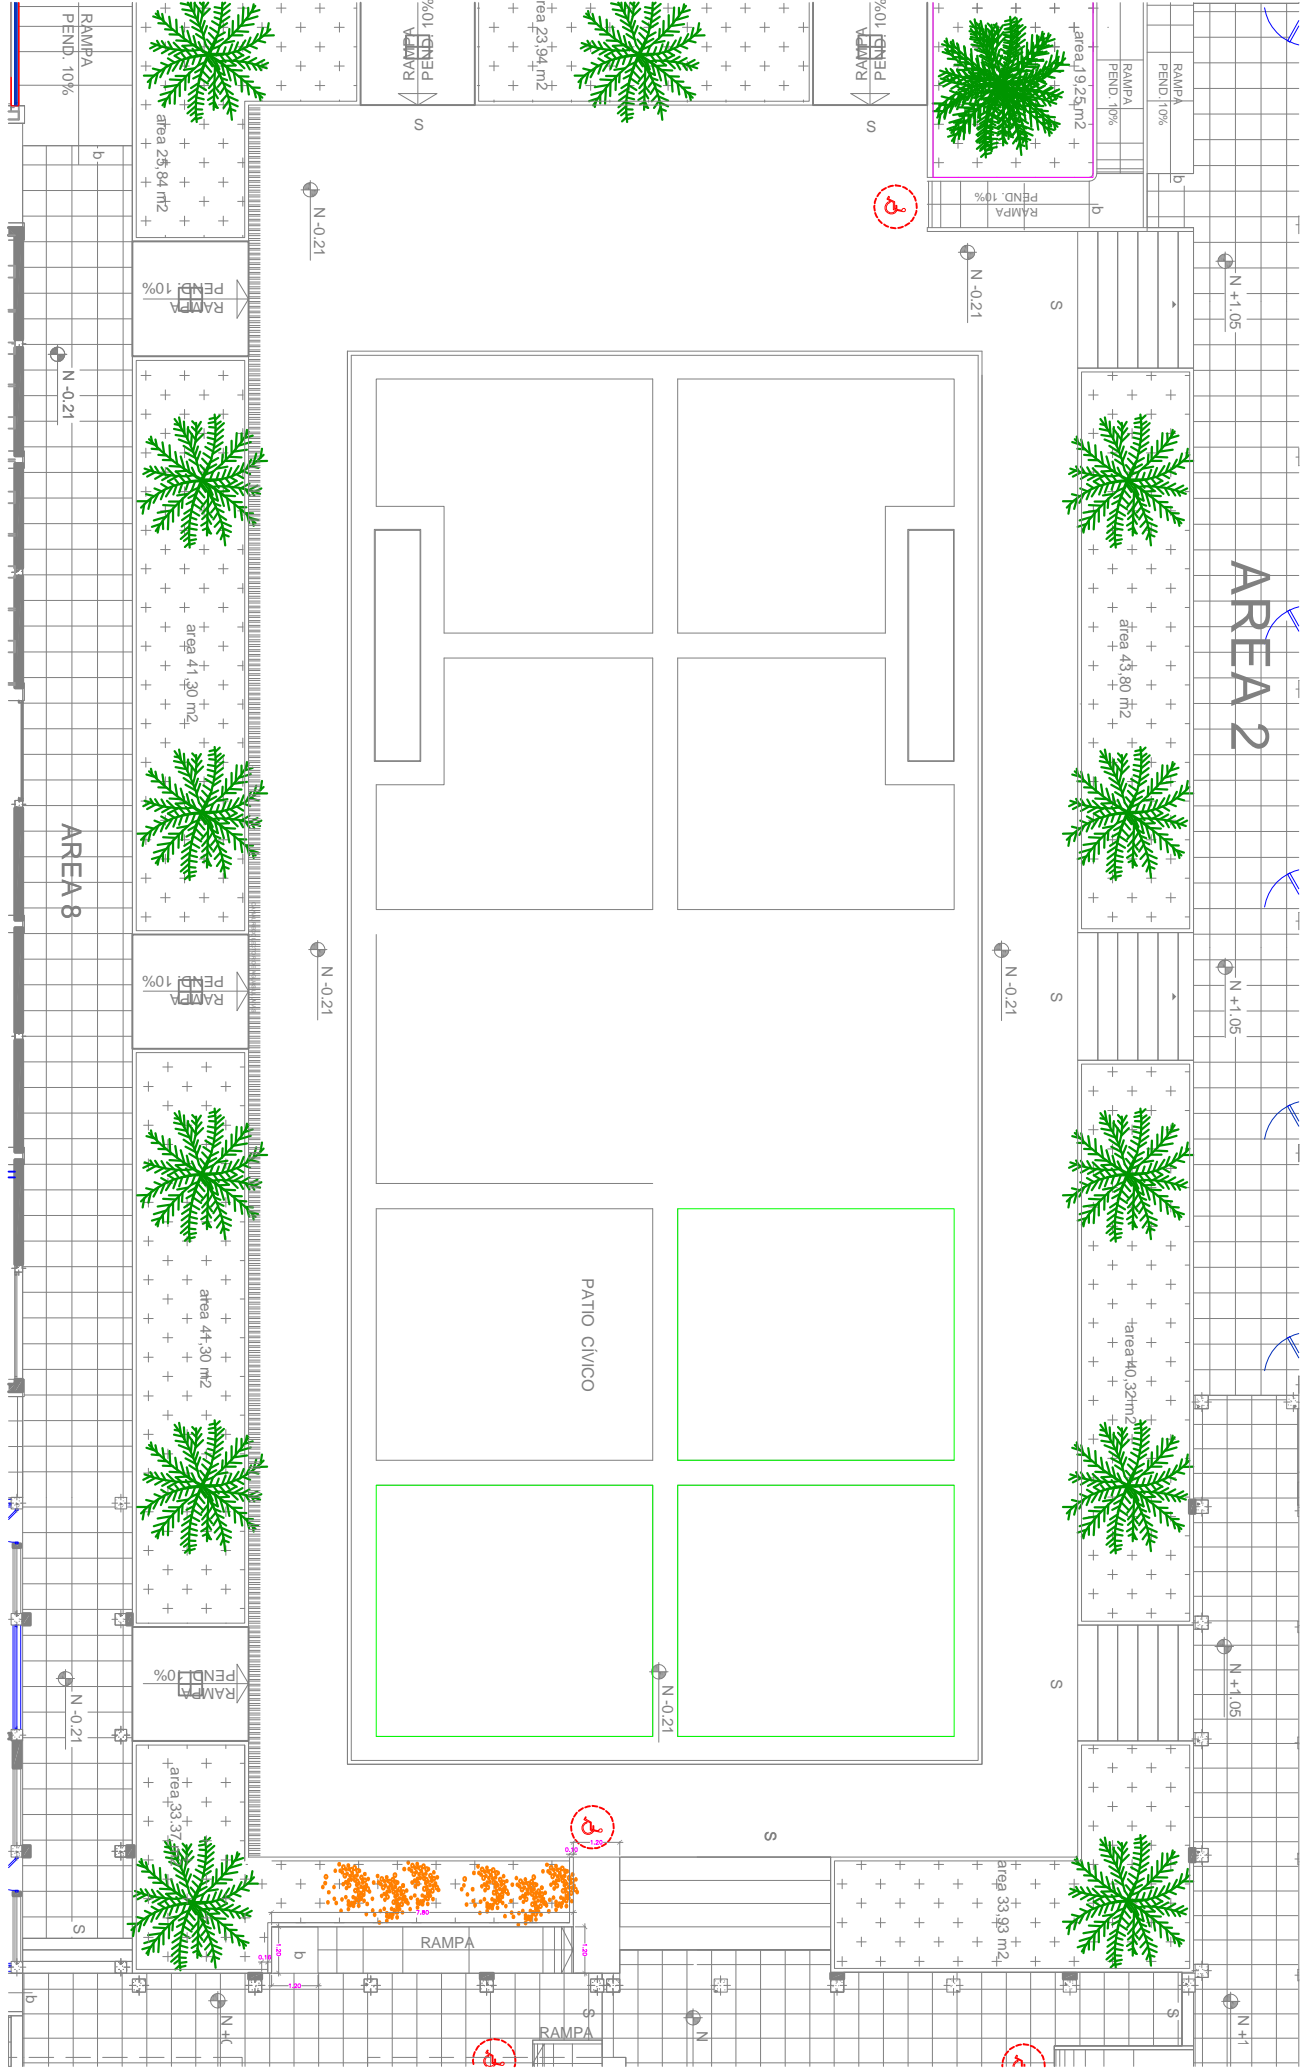

AREA 2

AREA 8

PATIO CIVICO

RAMPA
PEND. 10%

RAMPA
PEND. 10%

RAMPA
PEND. 10%

RAMPA
PEND. 10%

RAMPA
PEND. 10%

RAMPA
PEND. 10%

RAMPA
PEND. 10%

RAMPA
PEND. 10%

RAMPA
PEND. 10%

RAMPA
PEND. 10%

RAMPA

RAMPA

area 25,94 m²

area 41,30 m²

area 44,30 m²

area 33,37 m²

area 23,54 m²

area 19,25 m²

area 43,80 m²

area 40,32 m²

area 33,93 m²

N -0,21

N -0,21

N -0,21

N -0,21

N -0,21

N +1,05

N +1,05

N +1,05

N +1

P

P

P

P